



NORTH (PARKING LOT) ELEVATION

SCALE: 1" = 10'-0"

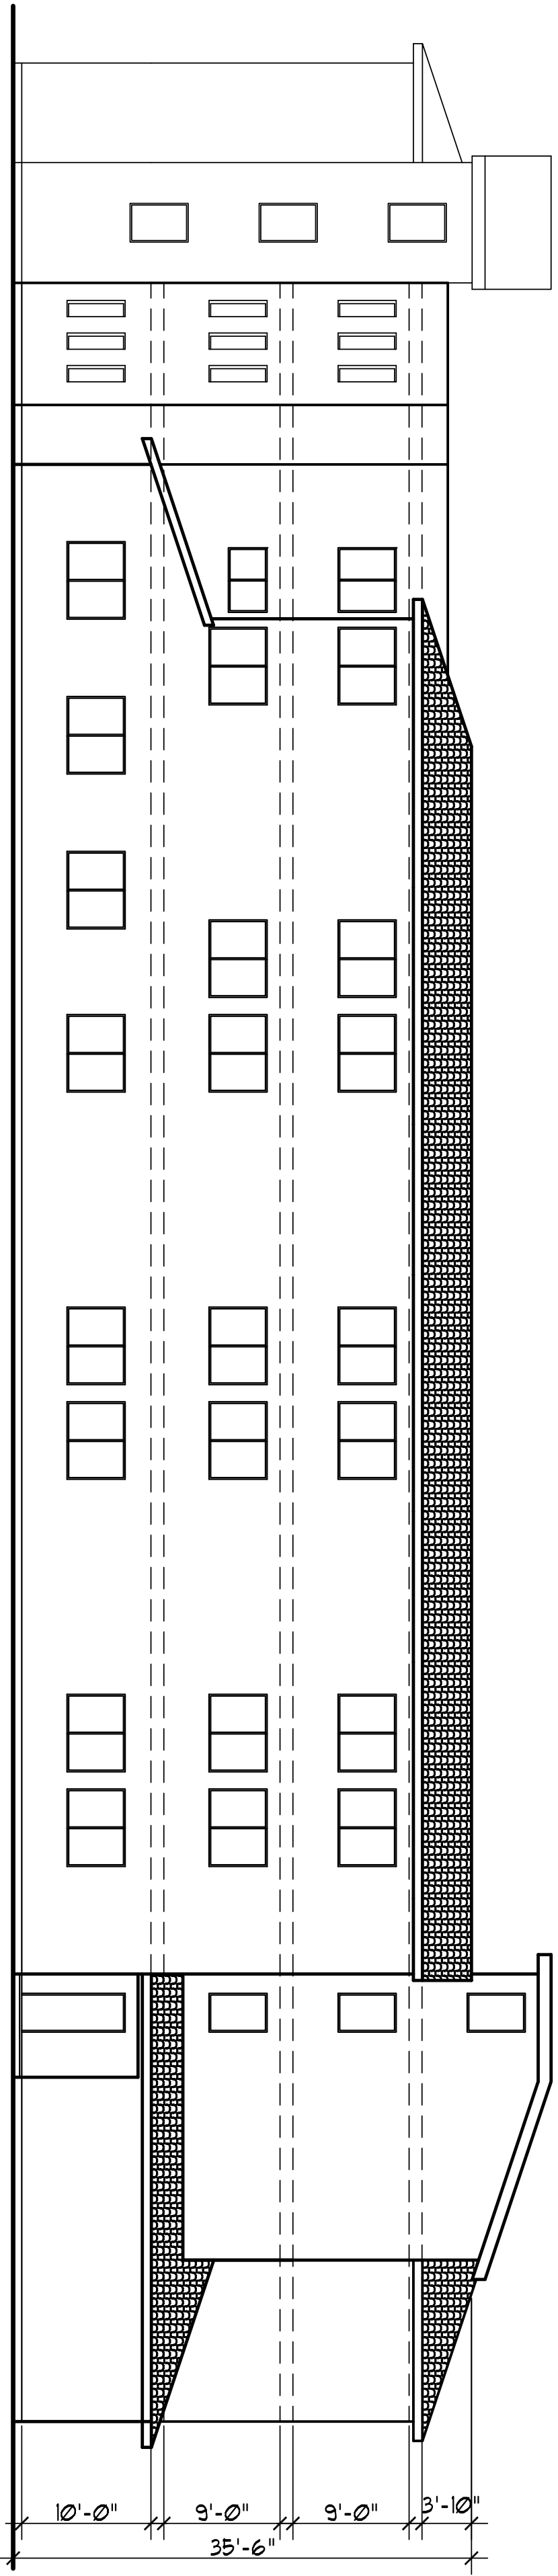


SOUTH ELEVATION

SCALE: 1" = 10'-0"

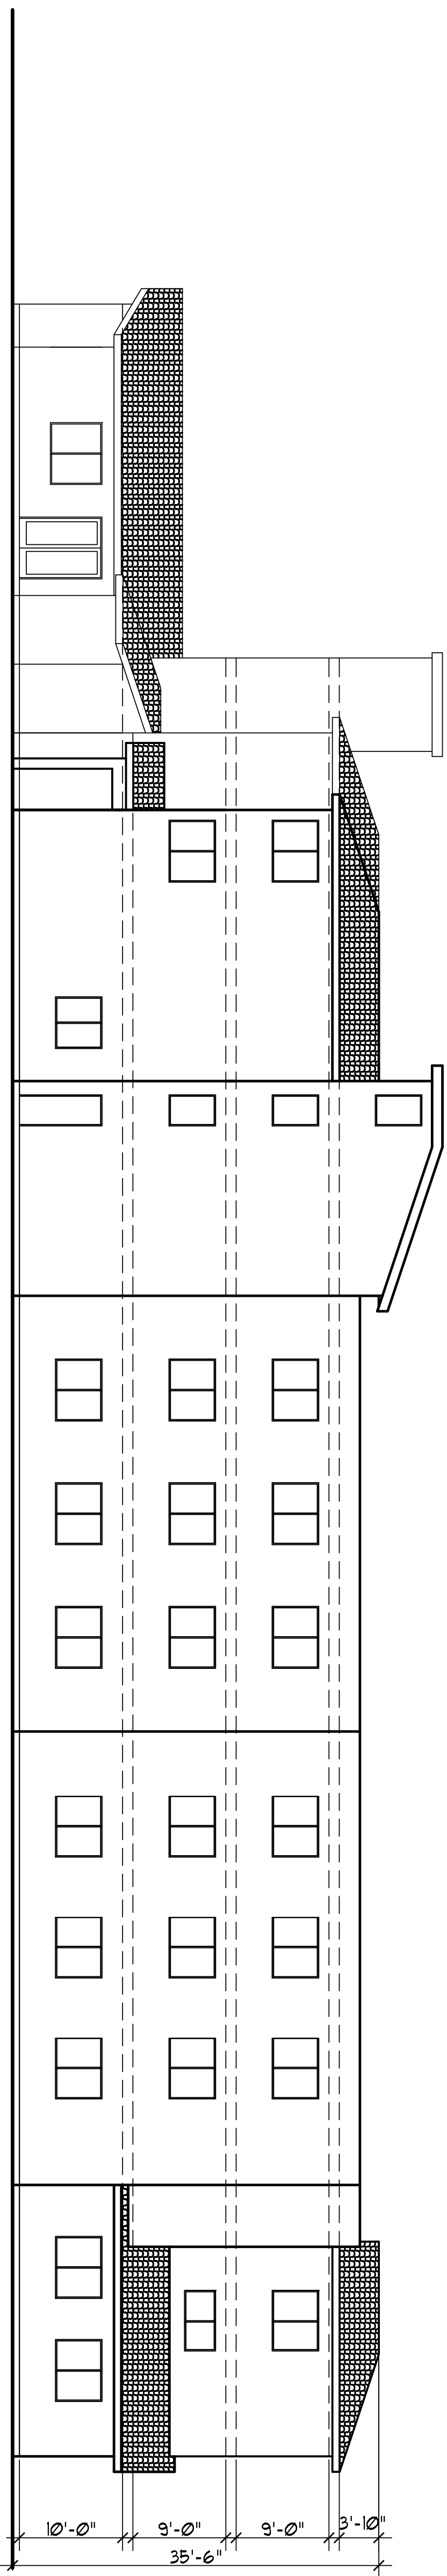

WEST ELEVATION

SCALE: 1" = 10'-0"

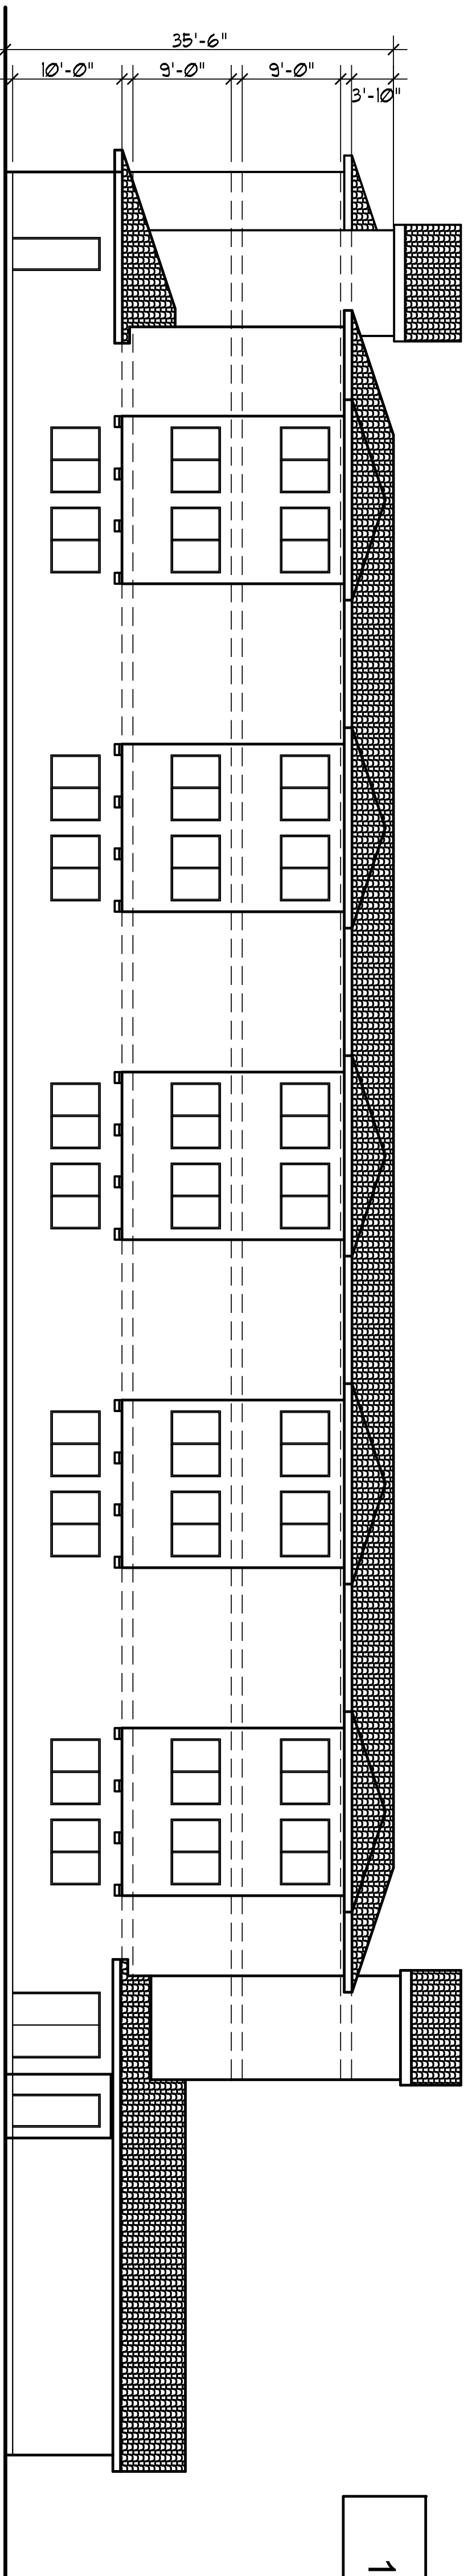


EAST ELEVATION

SCALE: 1" = 10'-0"

110 UNIT ASSISTED BLD'G

SCHEMATIC PLANS

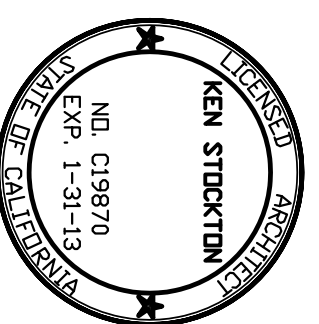

KEN STOCKTON
ARCHITECTS, INC

26500 W. AGOURA ROAD, FIVE# 844, CALABASAS, CA 91302
(818) 888-9443 FAX: (818) 888-9604

EXTERIOR ELEVATIONS

| | |
|------------|------------|
| DRAWN: RKS | REVISIONS: |
| DATE: | 04/04/12 |
| PLAN CHK: | |
| PERMIT: | |

PROJECT NAME:

WEST HILLS SENIOR
SENIOR CITIZEN HOUSING
WEST HILLS, CA

OWNER:

SHERMAN WAY-WEST HILLS
PARTNERS, LLC
2201 VENTURA BLVD., #111, WOODLAND HILLS, CA 91361

A1.6

SHEET NO.