



22650 SHERMAN WAY
 WEST HILLS, LA COUNTY
 CALIFORNIA - 91307

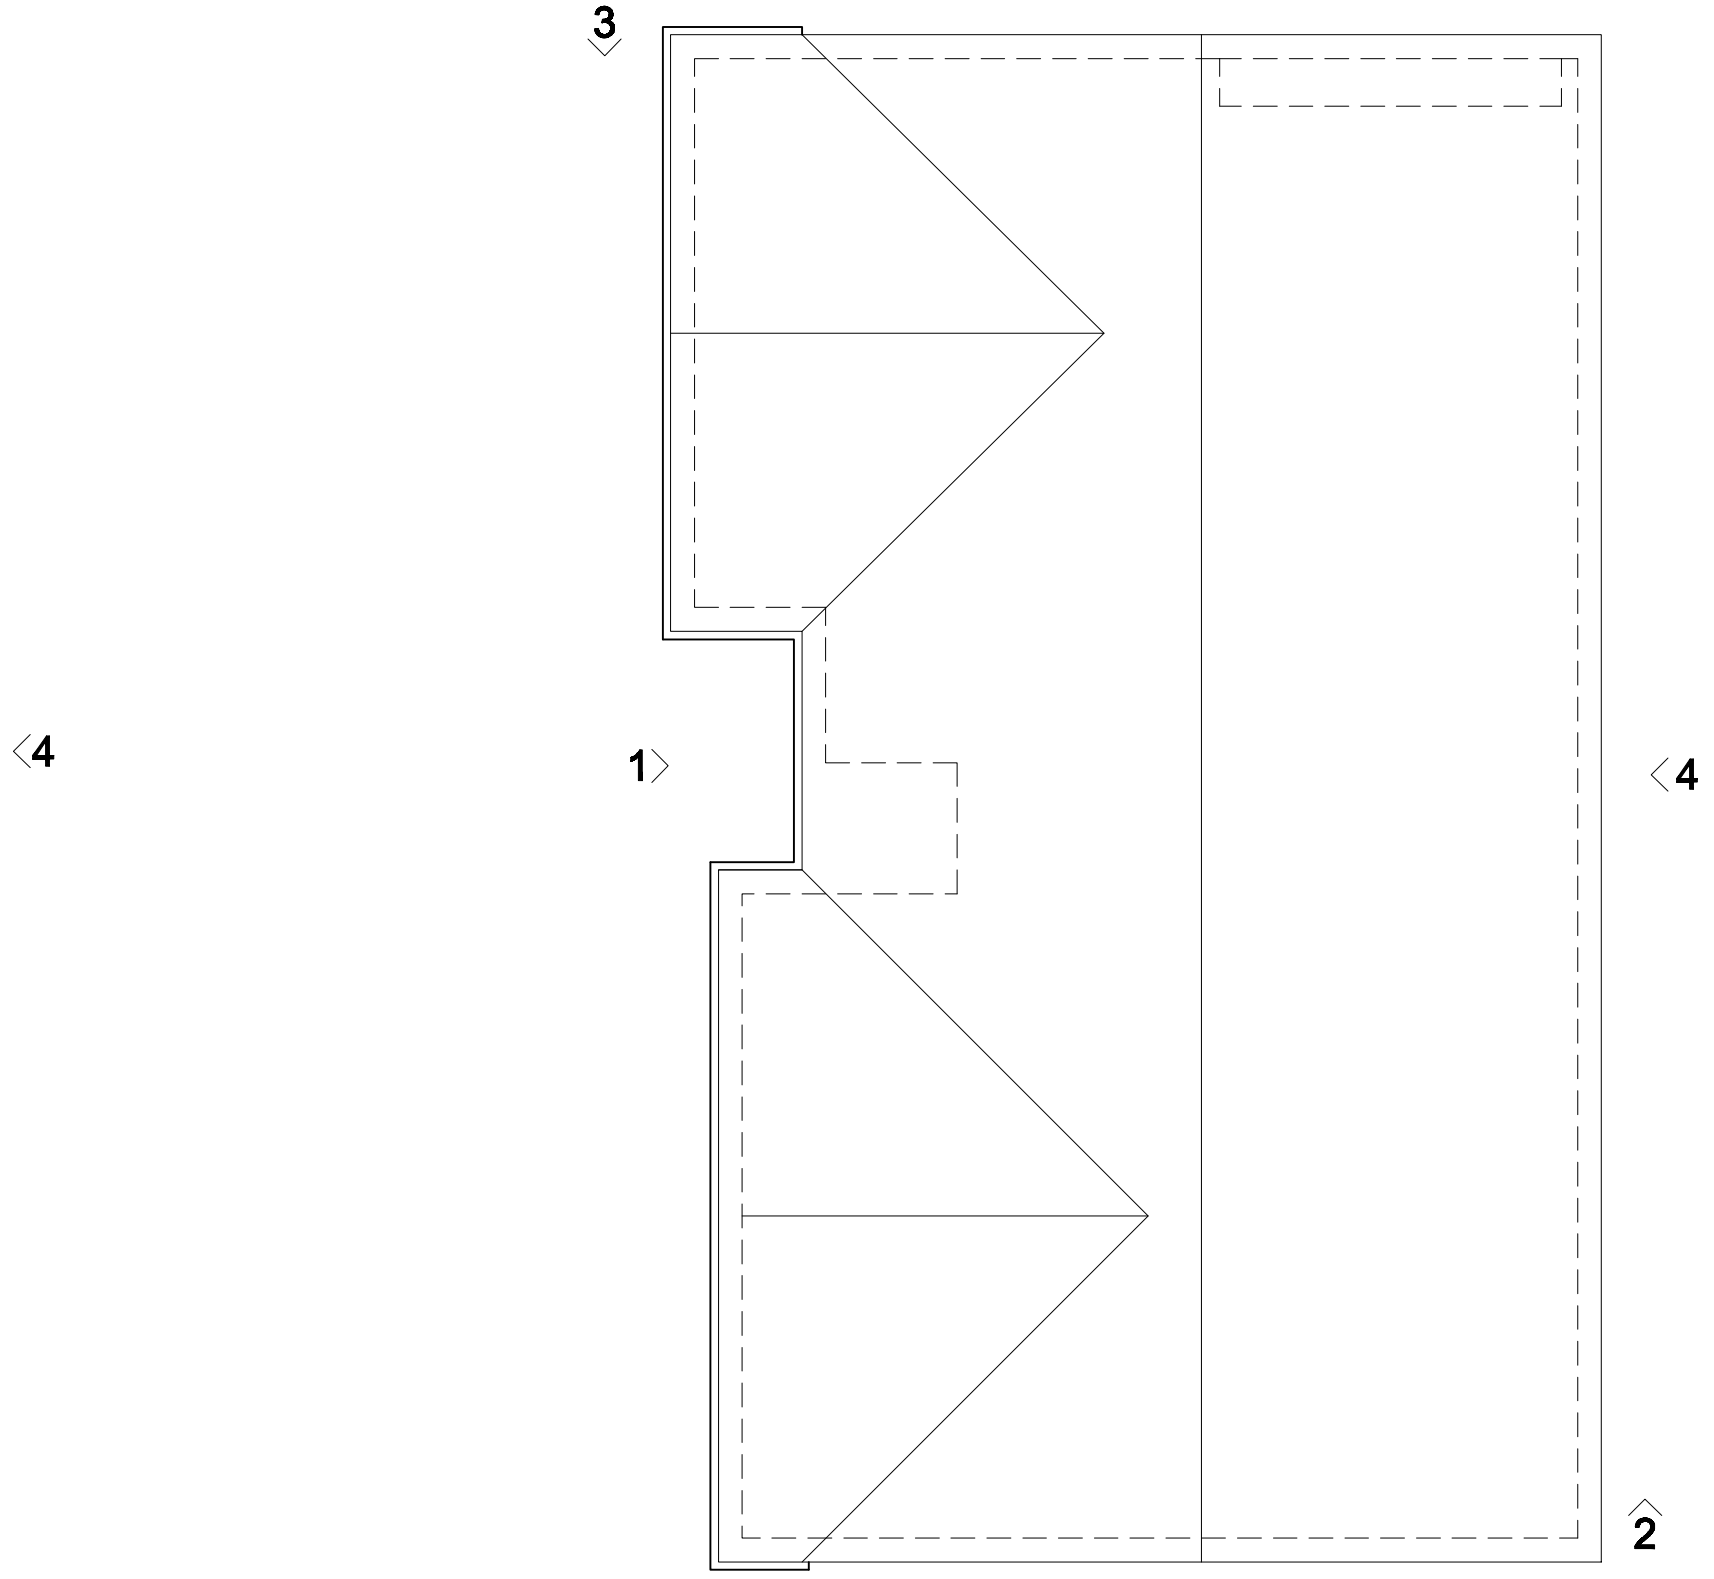

FABIO RIGO DE RIGHI | ARCHITECT
 10956 WEYBURN AVENUE | SUITE 210
 LOS ANGELES | CALIFORNIA | 90024
 T: 310.208.7600 F: 310.208.0600

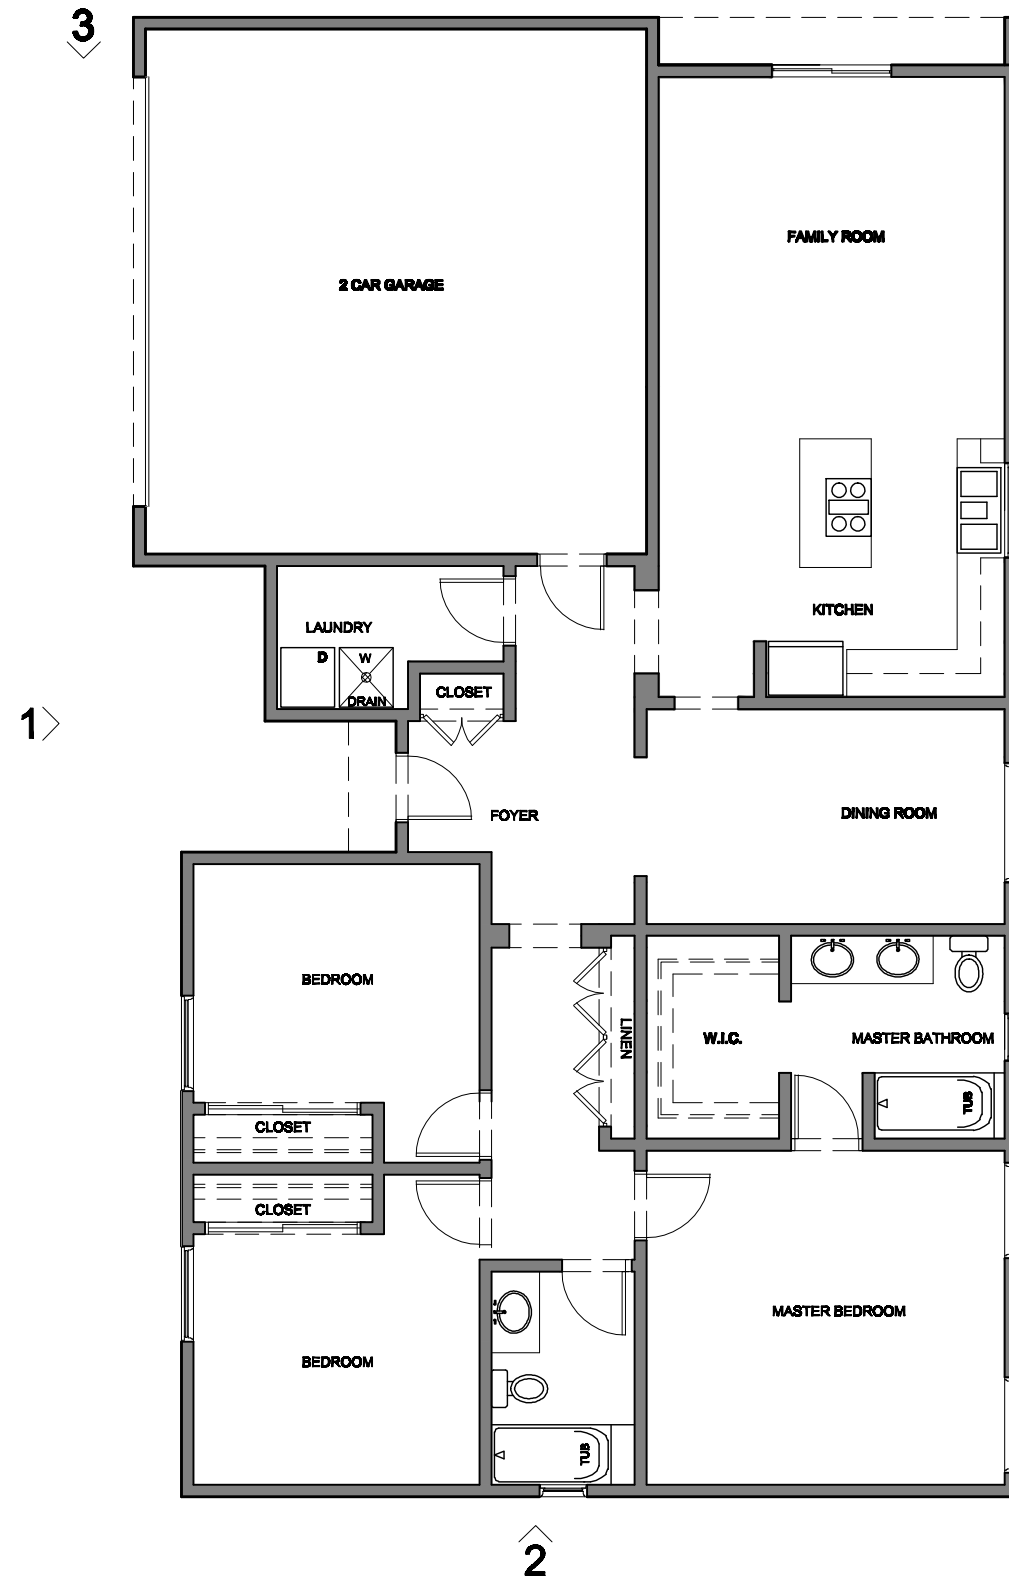

PROPOSED ROOF AND FLOOR PLAN. LOT # 5

AREA 1668.25 SQ. FT. LOT SIZE: 5,733 SQ. FT.

SCALE: 1/8"=1'-0"
 DATE: JULY 08, 2015

CA-
 A-1.5