



SHERMAN WAY (NORTH) ELEVATION
SCALE: 1/8" = 1'-0"

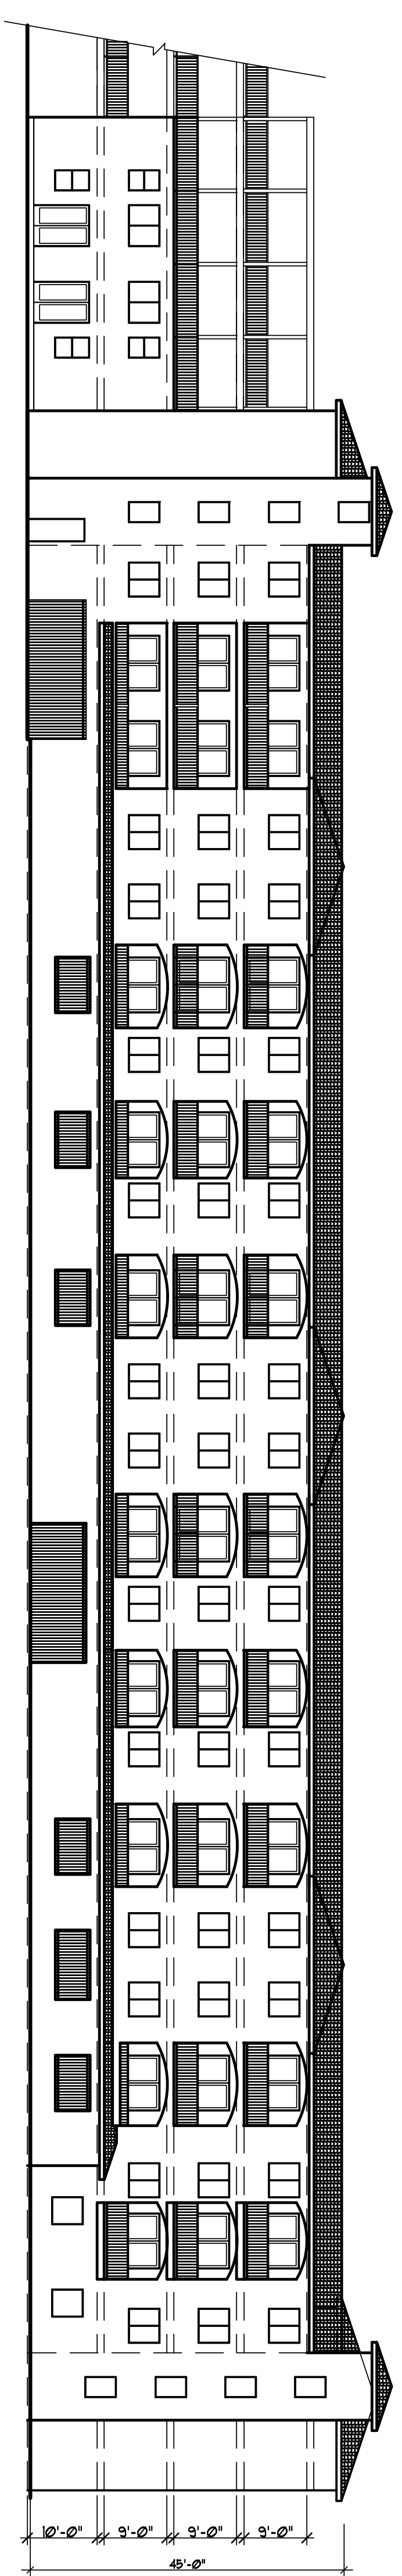


PARKING LOT (SOUTH) ELEVATION
SCALE: 1/8" = 1'-0"

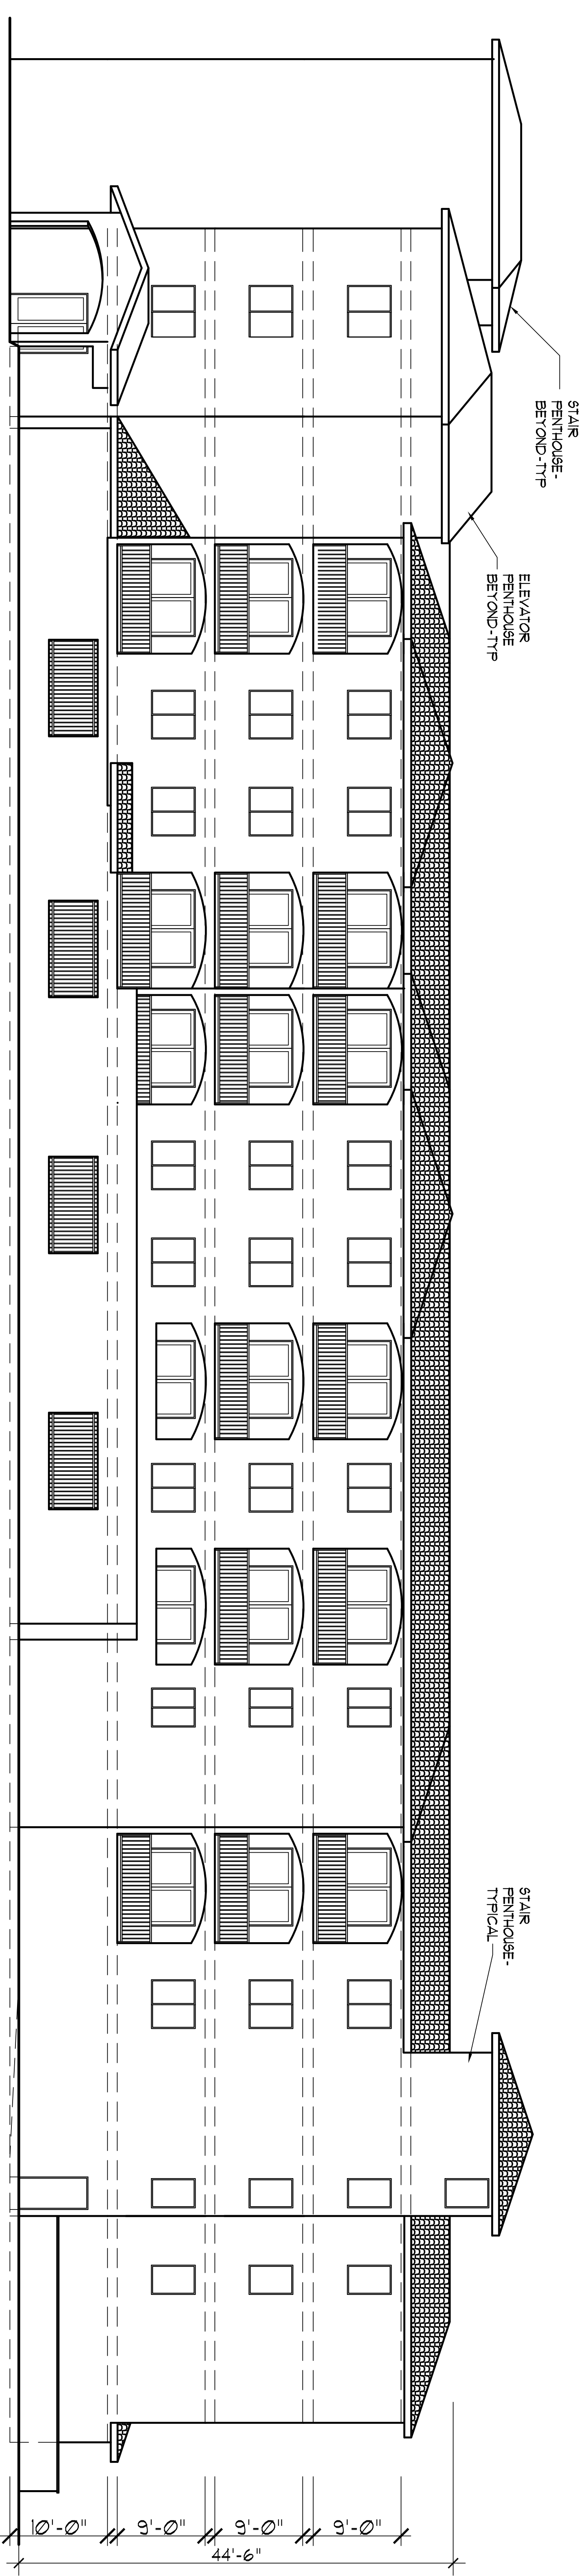

WOODLAKE AVE (EAST) ELEVATION
SCALE: 1/8" = 1'-0"

200 UNIT SENIOR INDEPENDENT LIVING

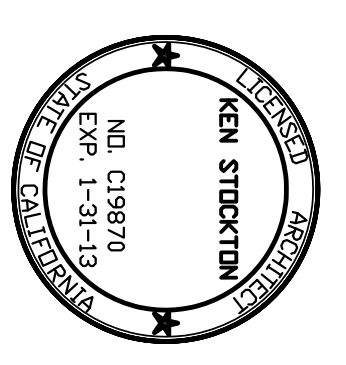

SCHEMATIC PLANS

A2.6

KEN STOCKTON
ARCHITECTS, INC
26500 W. AGOURA ROAD, FIVE# 844, CALABASAS, CA 91302
(818) 888-9443 FAX: (818) 888-9604

EXTERIOR ELEVATIONS	
DRAWN: RKS	REVISIONS:
DATE: 04/10/12	
PLAN CHK:	
PERMIT:	

PROJECT NAME:
WEST HILLS SENIOR
SENIOR CITIZEN HOUSING
23200 SHERMAN WAY
WEST HILLS, CA

OWNER:
SHERMAN WAY-WEST HILLS PARTNERS, LLC
22201 VENTURA BLVD., #111, WOODLAND HILLS, CA 91367