

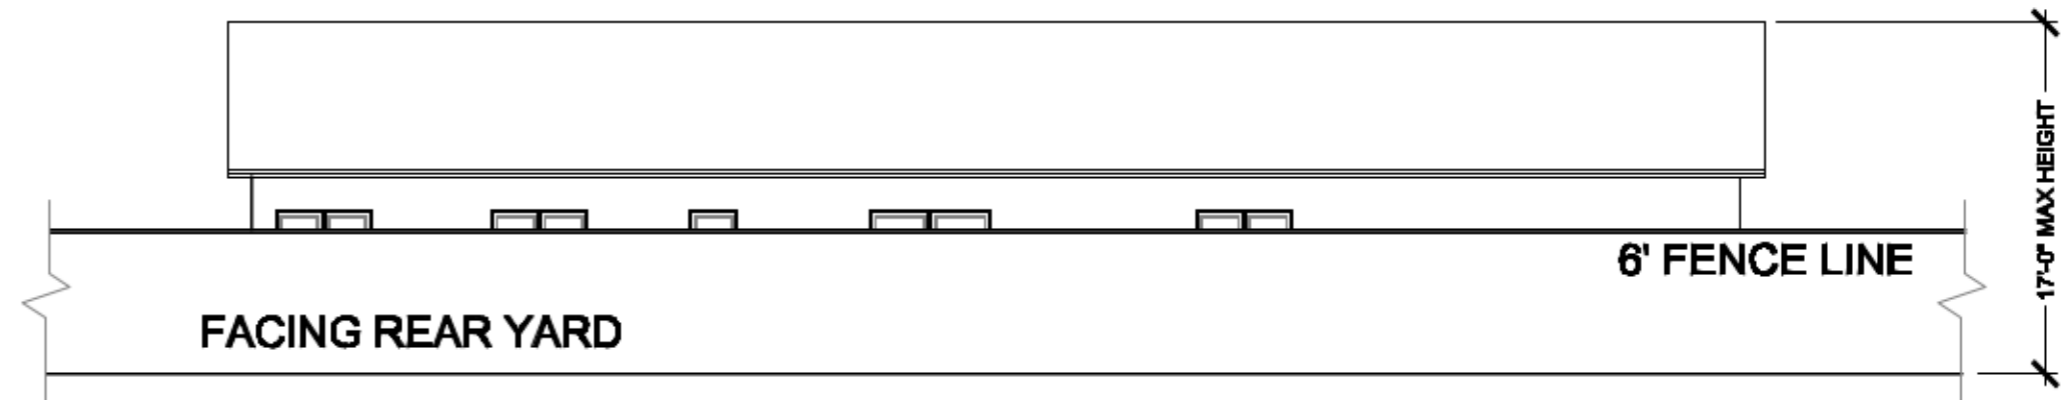
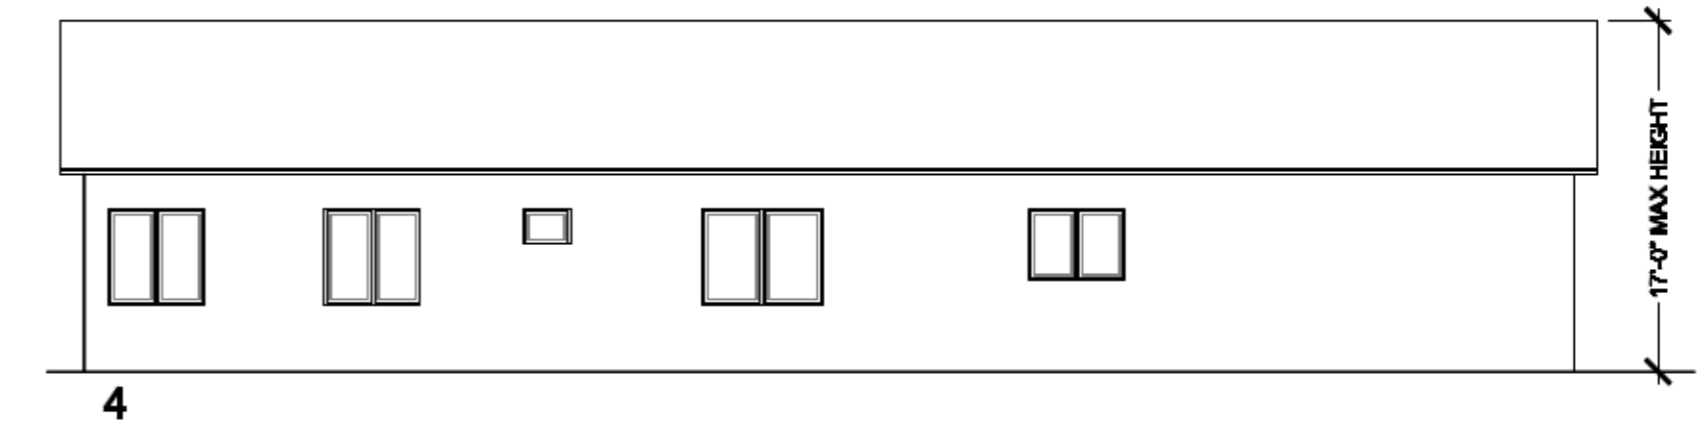
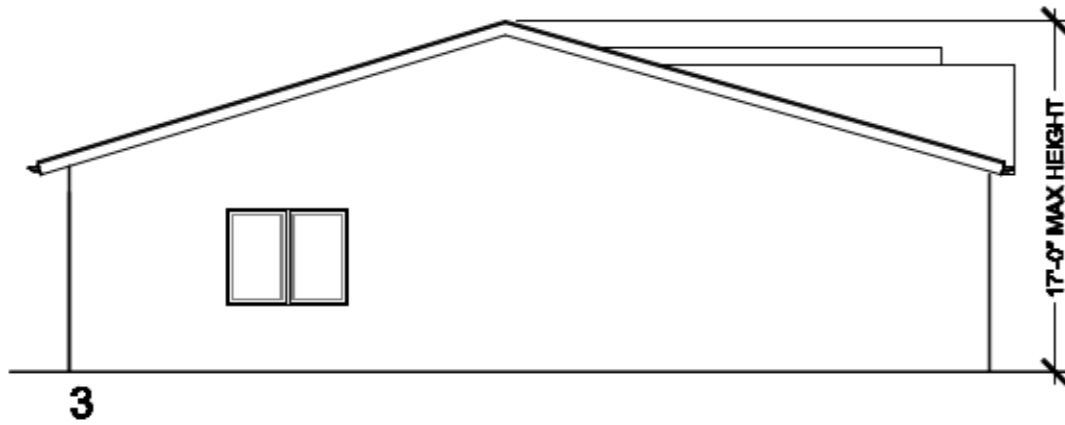


22650 SHERMAN WAY
WEST HILLS, LA COUNTY
CALIFORNIA - 91307

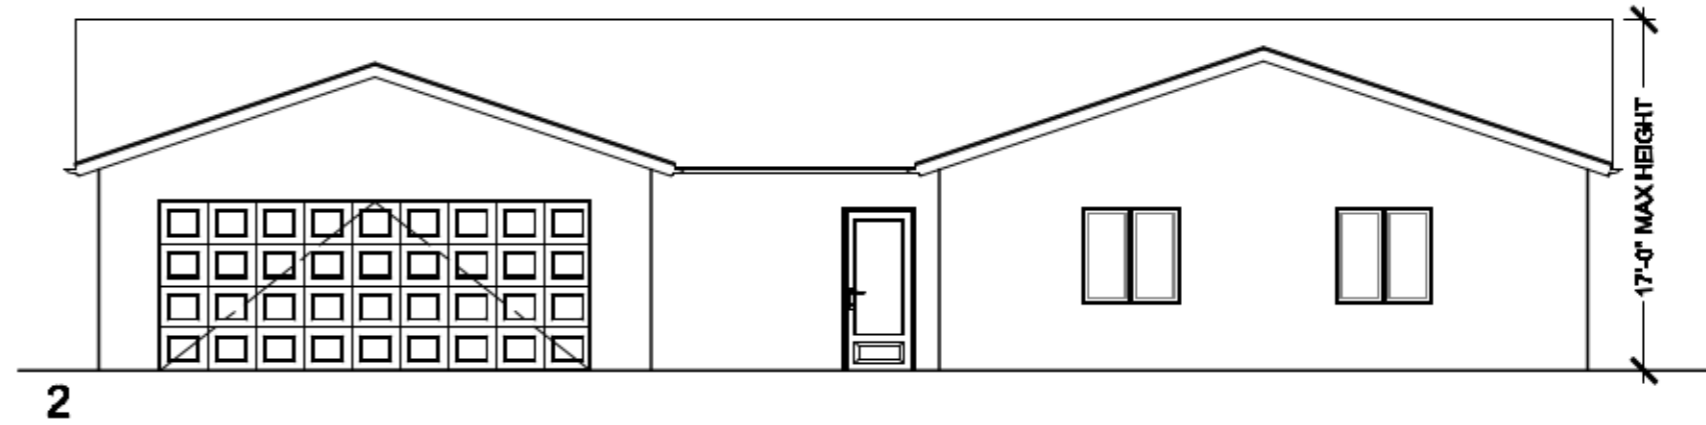

FABIO RIGO DE RIGH | ARCHITECT
10086 WEYBURN AVENUE | SUITE 210
LOS ANGELES | CALIFORNIA | 90024
T: 310.208.7808 P: 310.208.8888

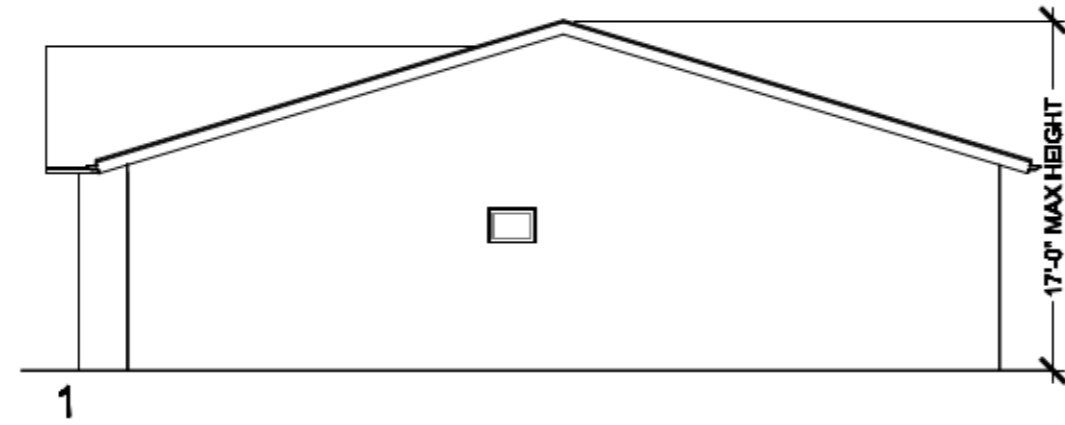

PROPOSED ELEVATIONS. LOT # 1

SCALE: 1/8"=1'-0"
DATE: AUGUST 09, 2015

CA-
A-2.1