


SHERMAN WAY

WOODLAKE

AVERAGE

PRELIMINARY LANDSCAPE PLAN

SCALE: 1/8" = 1'-0"

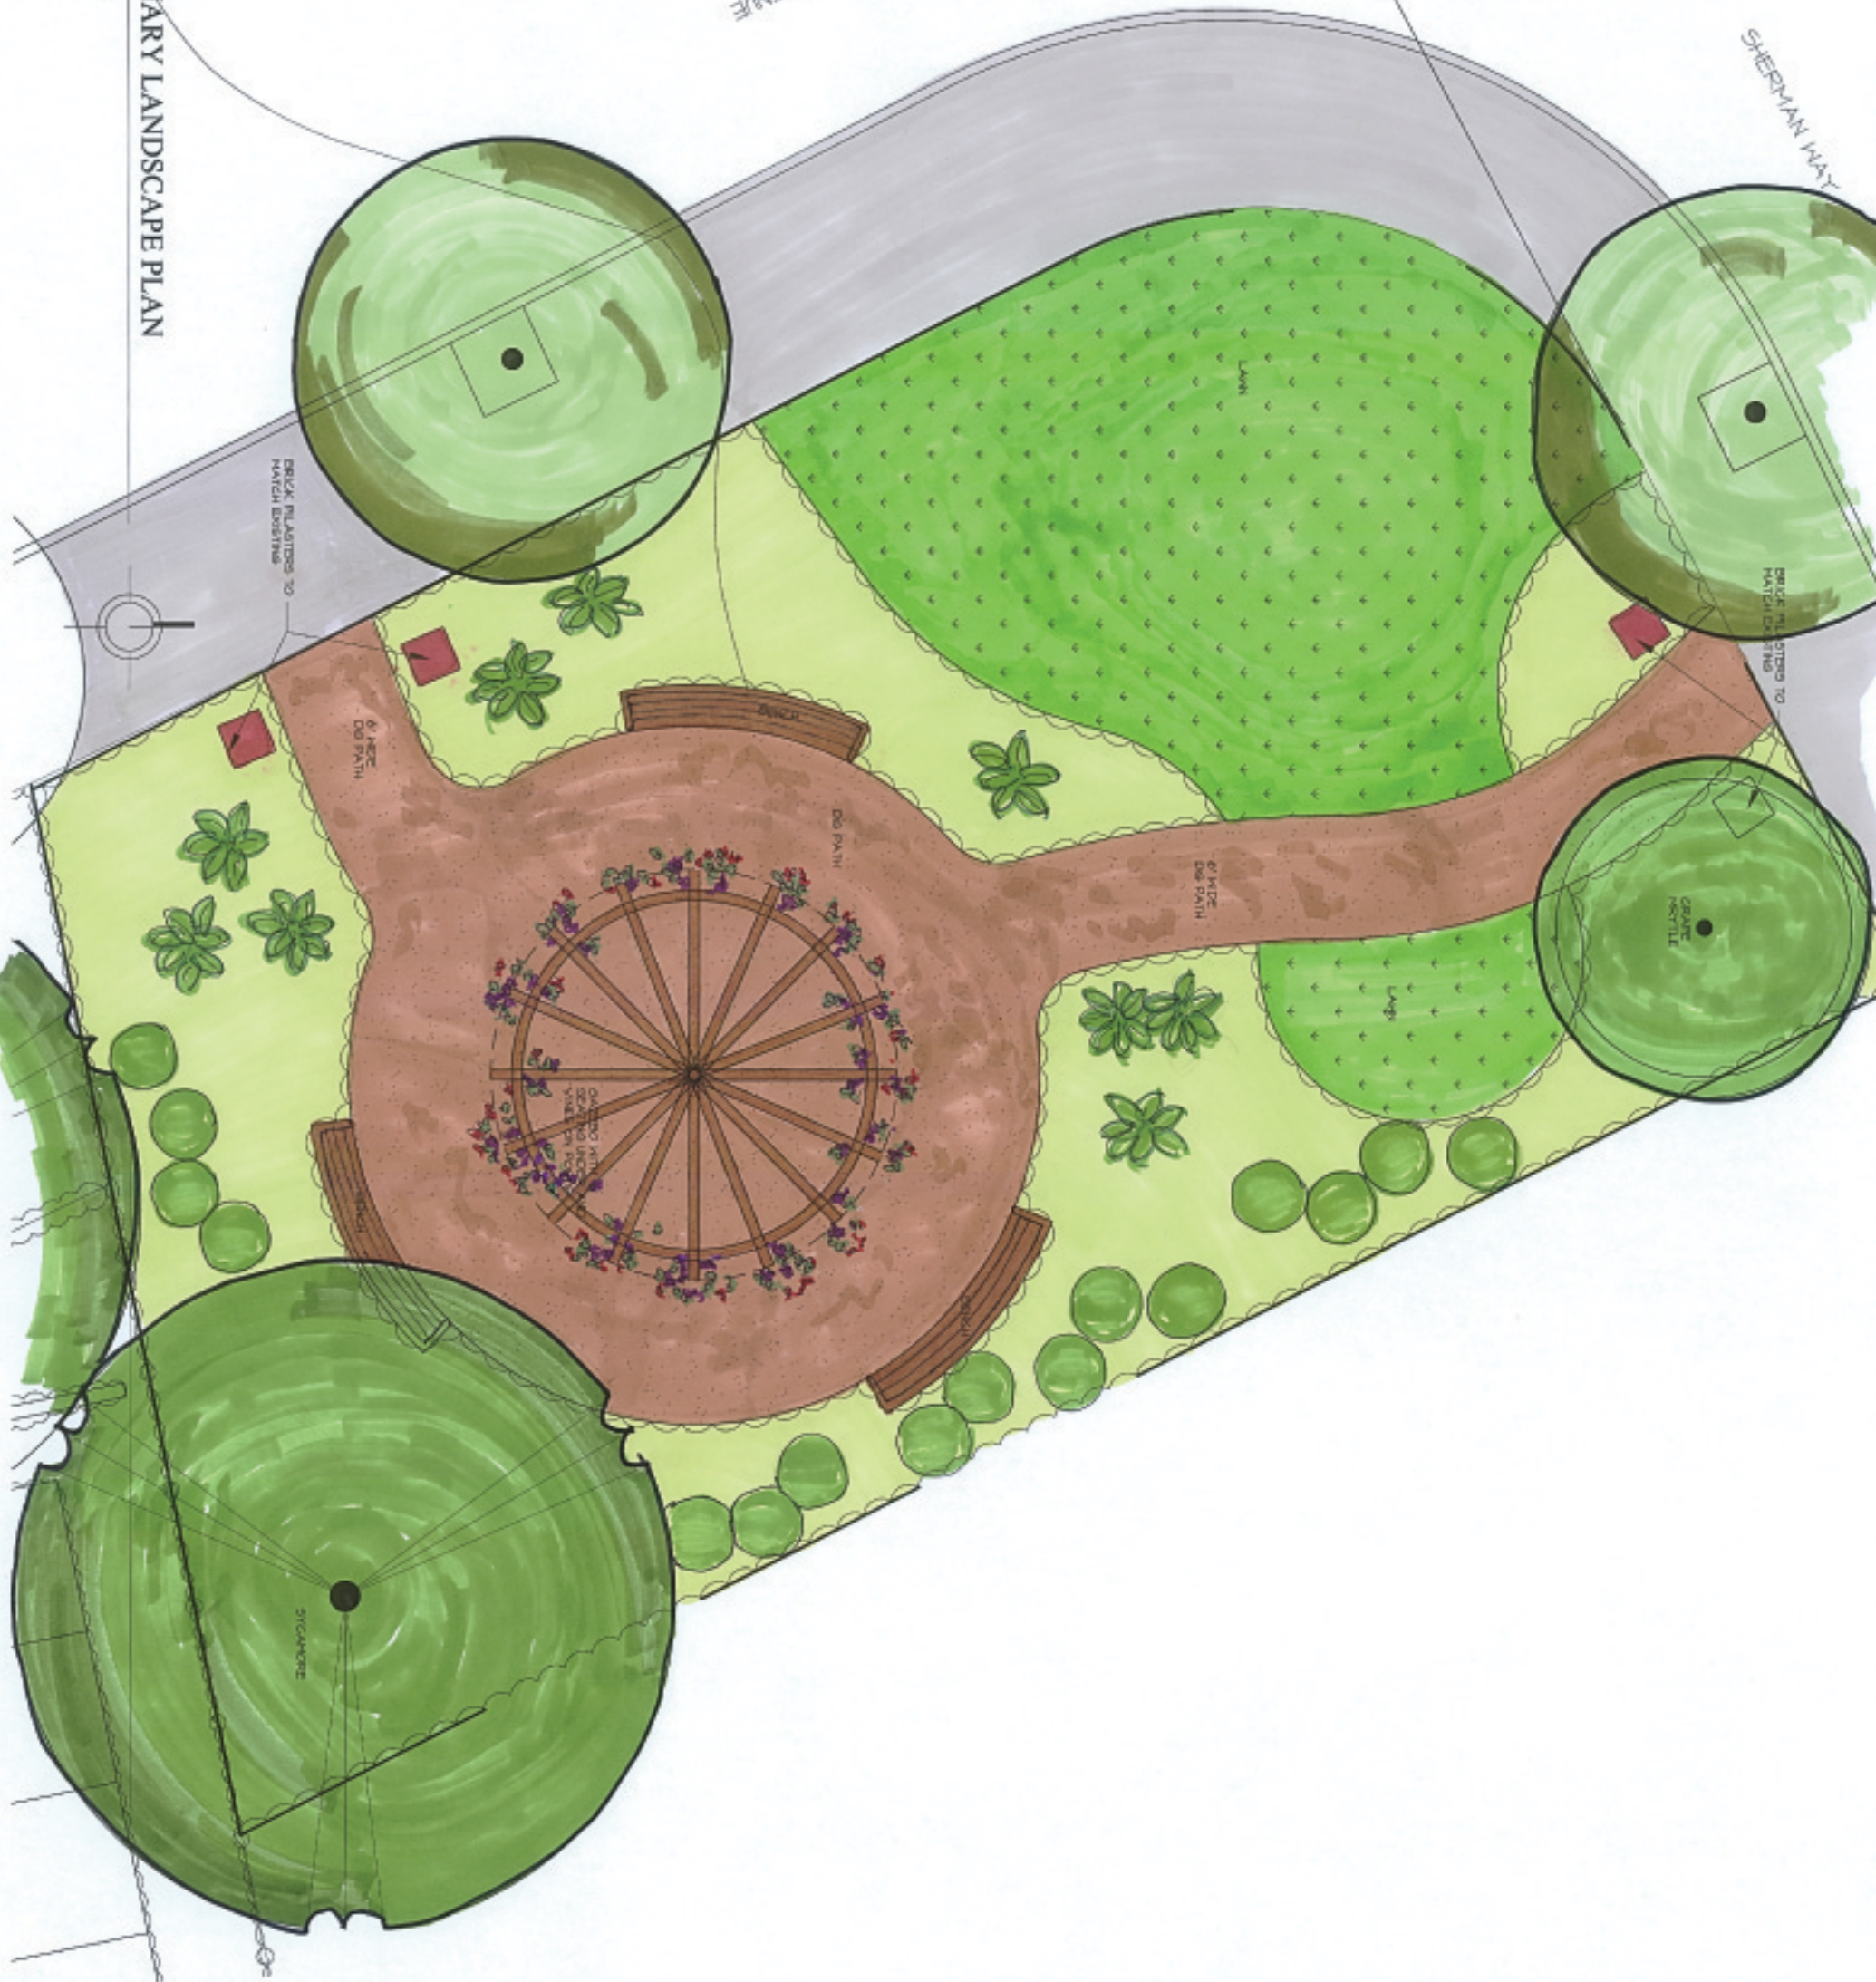

<p>WEST HILLS PARK</p> <p>P-L</p>	<p>SHEET TITLE:</p> <p>PRELIMINARY LANDSCAPE PLAN</p>	<p>PROJECT:</p> <p>WEST HILLS PARK - 23200 SHERMAN WAY WEST HILLS, CA</p>	<p>OWNER:</p> <p>SHERMAN WAY -WEST HILLS PARTNERS, LLC 22801 VENTURA BLVD. #111 WOODLAND HILLS, CA. 91367</p>
-----------------------------------	--	--	--

THE OFFICE OF
SUSAN E. MCEOWEN
 LANDSCAPE ARCHITECT 2180
 A CALIFORNIA CORPORATION
 12297 BIG OAK LANE
 COSTA MESA, CA 92626
 Office Telephone: (949) 261-2113
 Email Address: smceowen@esd.com