



FENCE ELEVATION EXHIBIT ALONG THE MISSION PROPERTY - LOOKING SOUTH

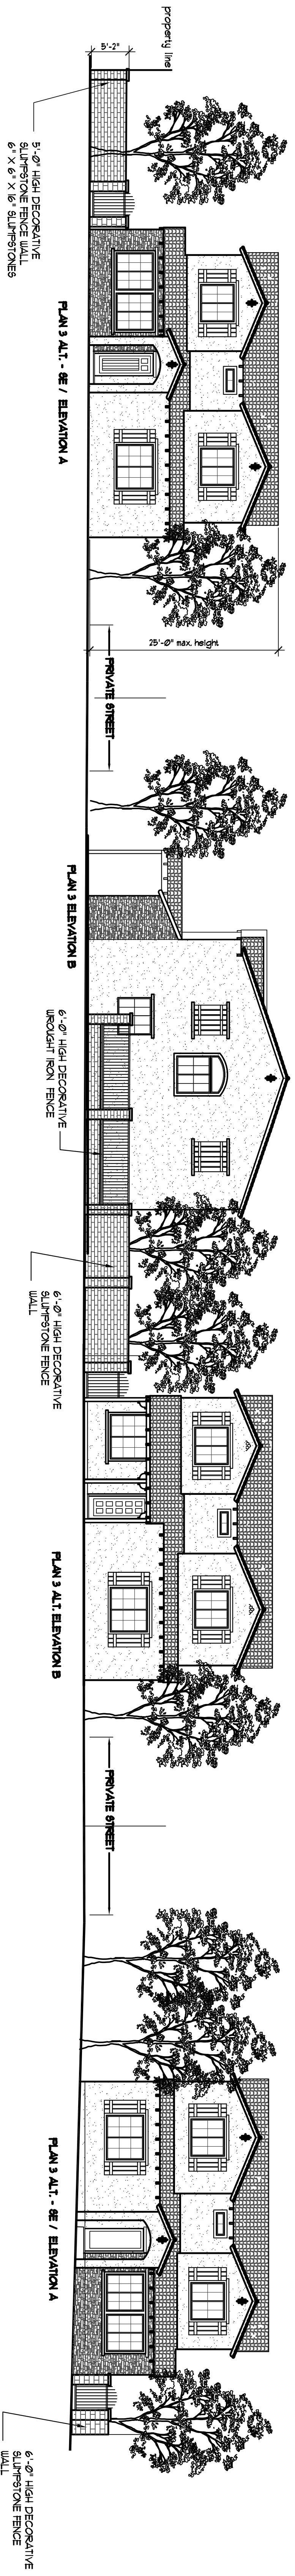

FENCE ELEVATION EXHIBIT ALONG WOODLAKE AVE. LOOKING EAST @ 1/4\"/>

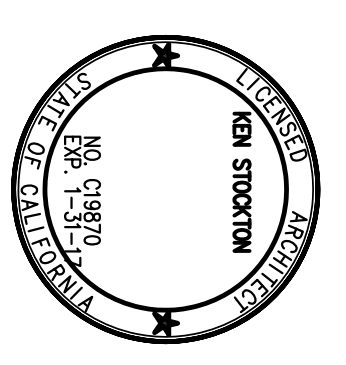

PRELIMINARY ONLY

| | | | | |
|--------------------------|---|---|--|--|
| E1.1 SHEET NO. | KEN STOCKTON ARCHITECTS, INC / A.I.A. 26500 W. AGOURA ROAD, PMB# 663, CALABASAS, CA. 91302 (818) 888-9443 FAX: (818) 888-9604 | FENCING EXHIBIT- ELEVATIONS ALONG NORTH 4 WEST | PROJECT NAME: WEST HILLS VILLAGE 15 SINGLE FAMILY HOMES 7000 WOODLAKE AVUE WEST HILLS, CA TENTATIVE TRACT #73814 | OWNER: SHERMAN WAY-WEST HILLS PARTNERS, LLC 22801 VENTURA BLVD., #111, WOODLAND HILLS, CA 91367 |
| | | DRAWN: DATE: 03/06/16 PLAN CHK: PERMIT: | REVISIONS: | |