




WEST ELEVATION



SOUTH ELEVATION



EAST ELEVATION

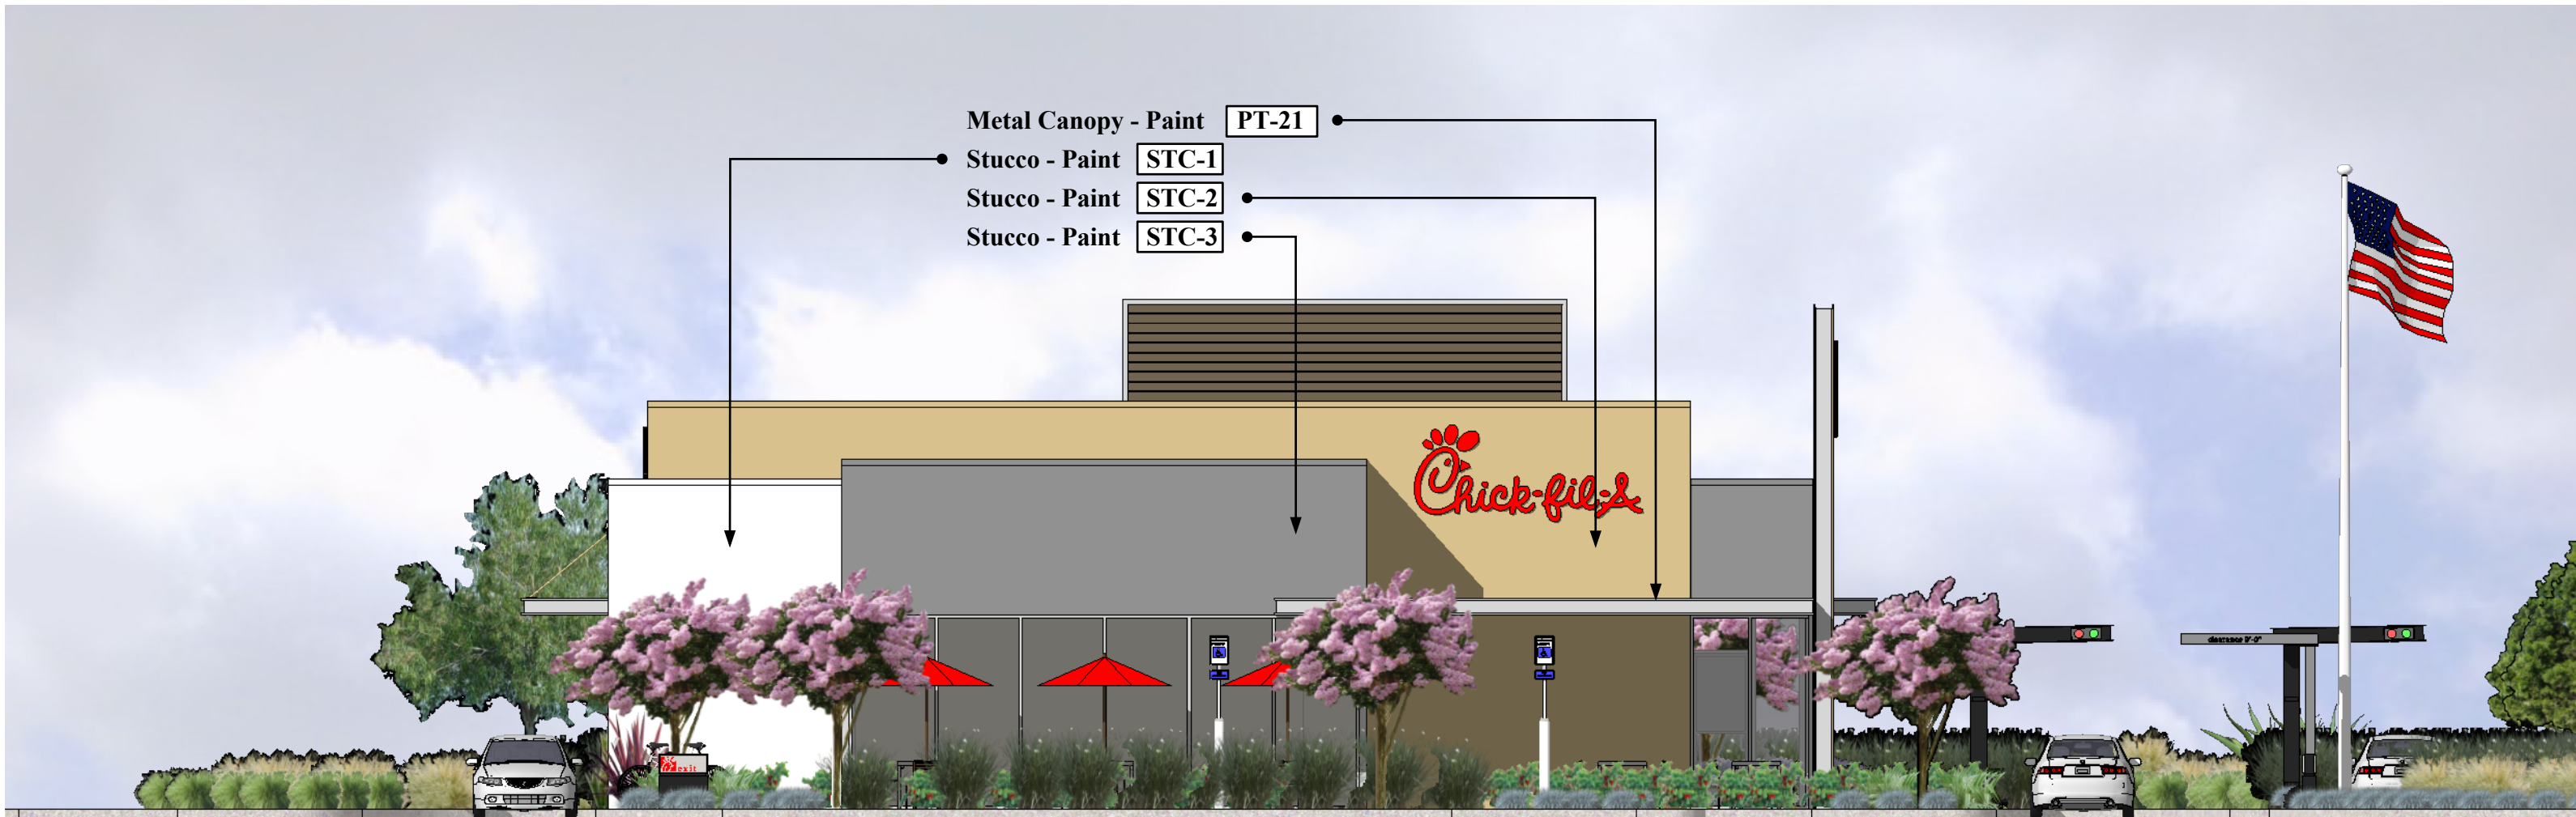

NORTH ELEVATION



PRELIMINARY ELEVATIONS
West Hills, CA

Note:
All roof top mechanical equipment shall be located in equipment well and screened from view by parapet walls.

COLOR AND MATERIAL LEGEND

STC-1	Sherwin Williams - SW7541 "Grecian Ivory"
STC-2	Sherwin Williams - SW7549 "Studio Taupe"
STC-3	Sherwin Williams - SW7068 "Grizzle Gray"
PT-21	Paint - to match Precision Coatings - #2280 "Silver Mist"
HDT-1	Hardie Trim - James Hardie - 4/4 Smooth NT3 "Timber Bark"

C · R · H · O

Architecture Interiors Planning

195 South "C" Street Suite 200

Tustin, California 92780

714 832 1834

FAX 714 832 1910

